


FIRE SYMBOLS SCHEDULE

- F - FOAM EXTINGUISHER (6L)
- CO2 - CO2 EXTINGUISHER (2KG)
- B - FIRE BLANKET (1.2M X 1.2M)
- FE - FIRE EXIT SIGN
- E - EMERGENCY LIGHT



DIAL HILL

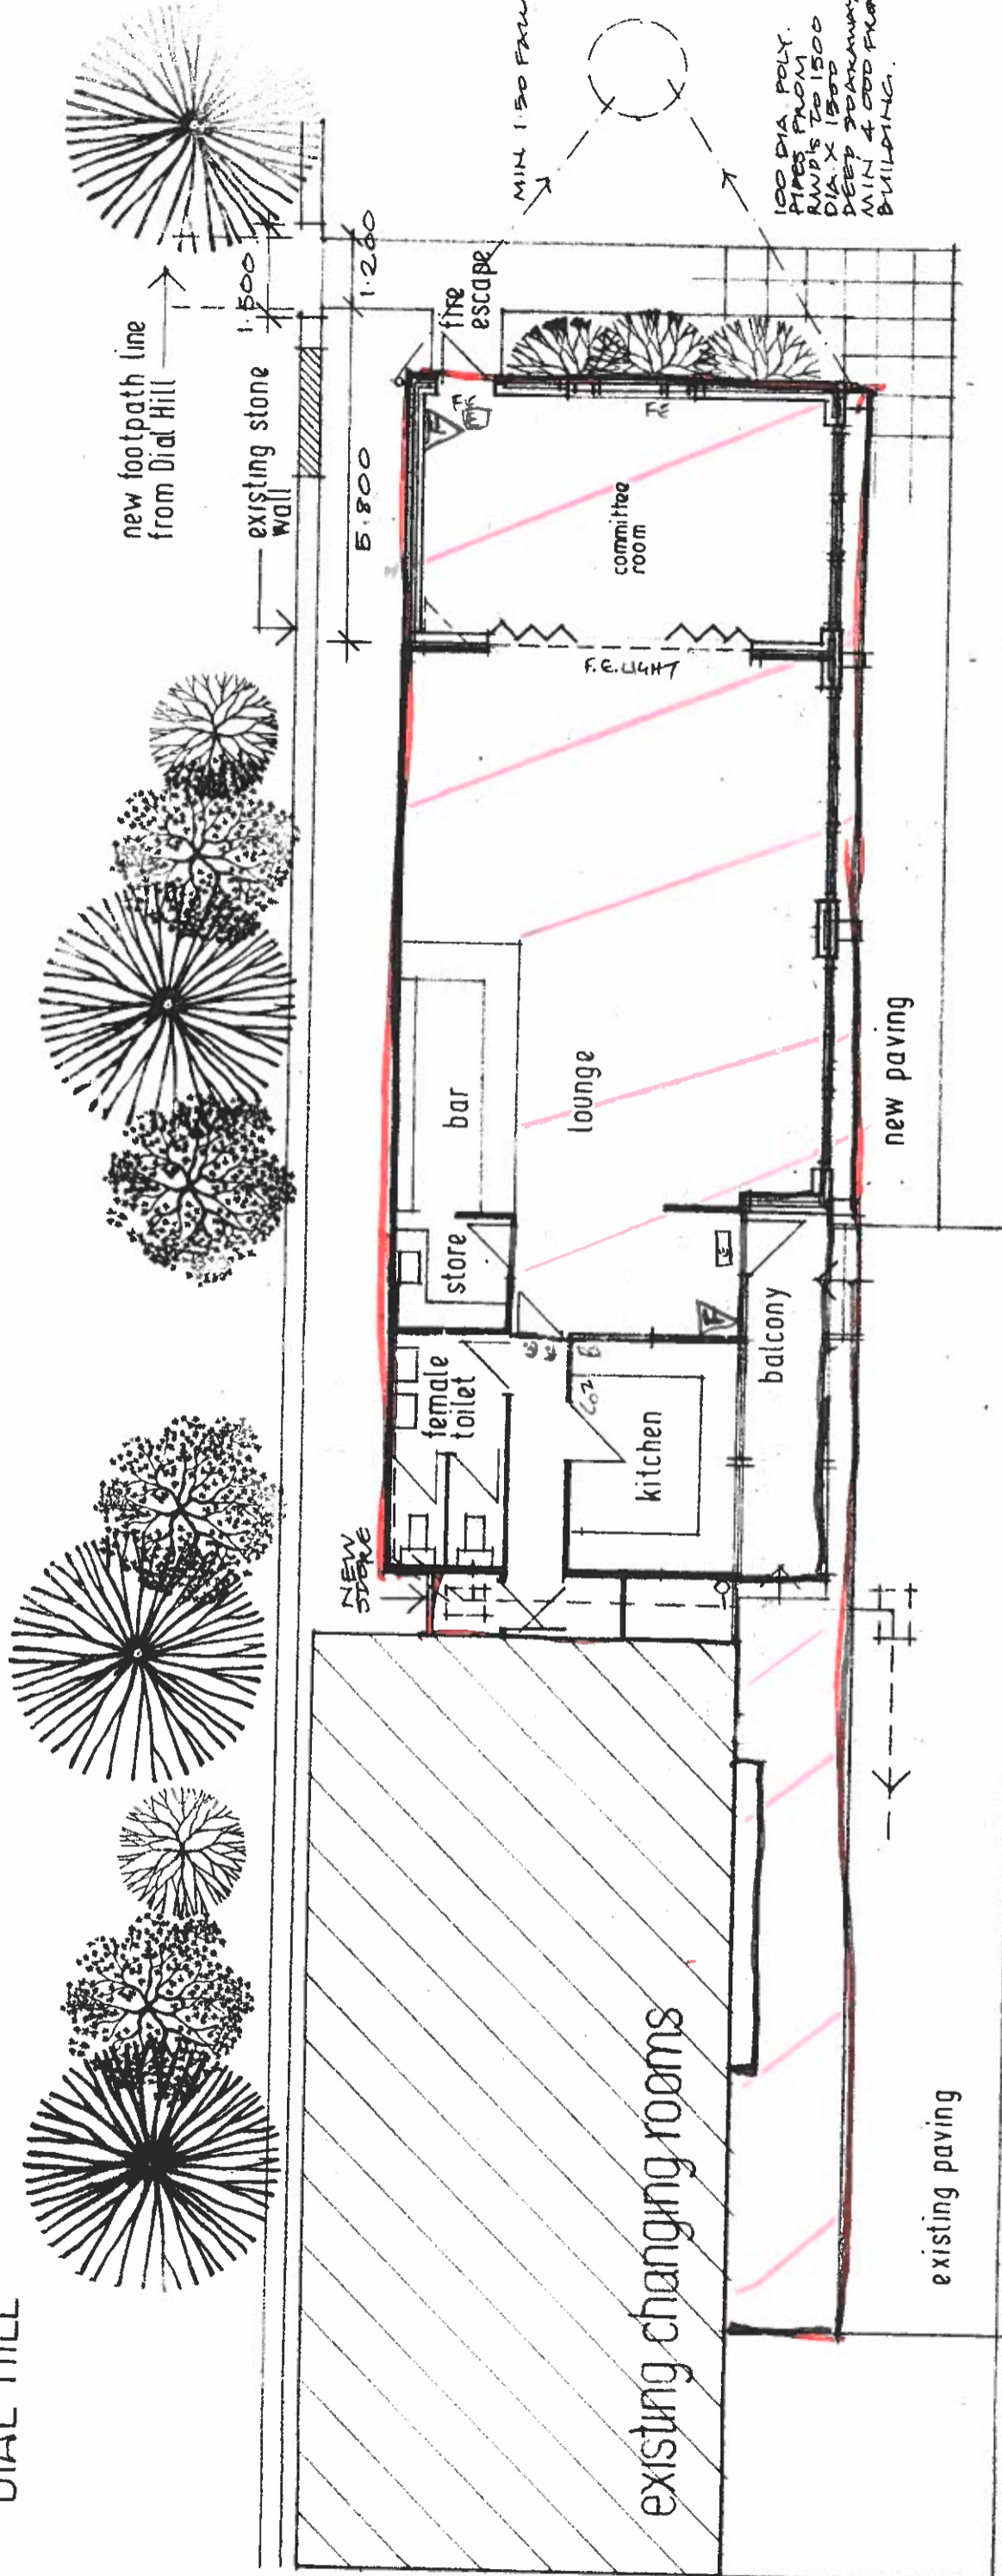

LAYOUT PLAN

CLEVEDON CRICKET CLUB
 EXTENSION TO CLUBHOUSE 1.100 3.4.83
 CCC-83-1 A.B.

LAYOUT CURRENT AT JULY 2005

REV A. SCORE BOX LOCATION AMENDED.
 31.9.83 WINDOWS AMENDED. WINDOW
 ADDED TO EXTENSION
 REV D. SOAKAWAY ADDED
 18.6.83