


FIRE SYMBOLS SCHEDULE

- F - FOAM EXTINGUISHER (6L)
- CO2 - CO2 EXTINGUISHER (2KG)
- B - FIRE BLANKET (1.2M X 1.2M)
- FE - FIRE EXIT SIGN
- E - EMERGENCY LIGHT



DIAL HILL

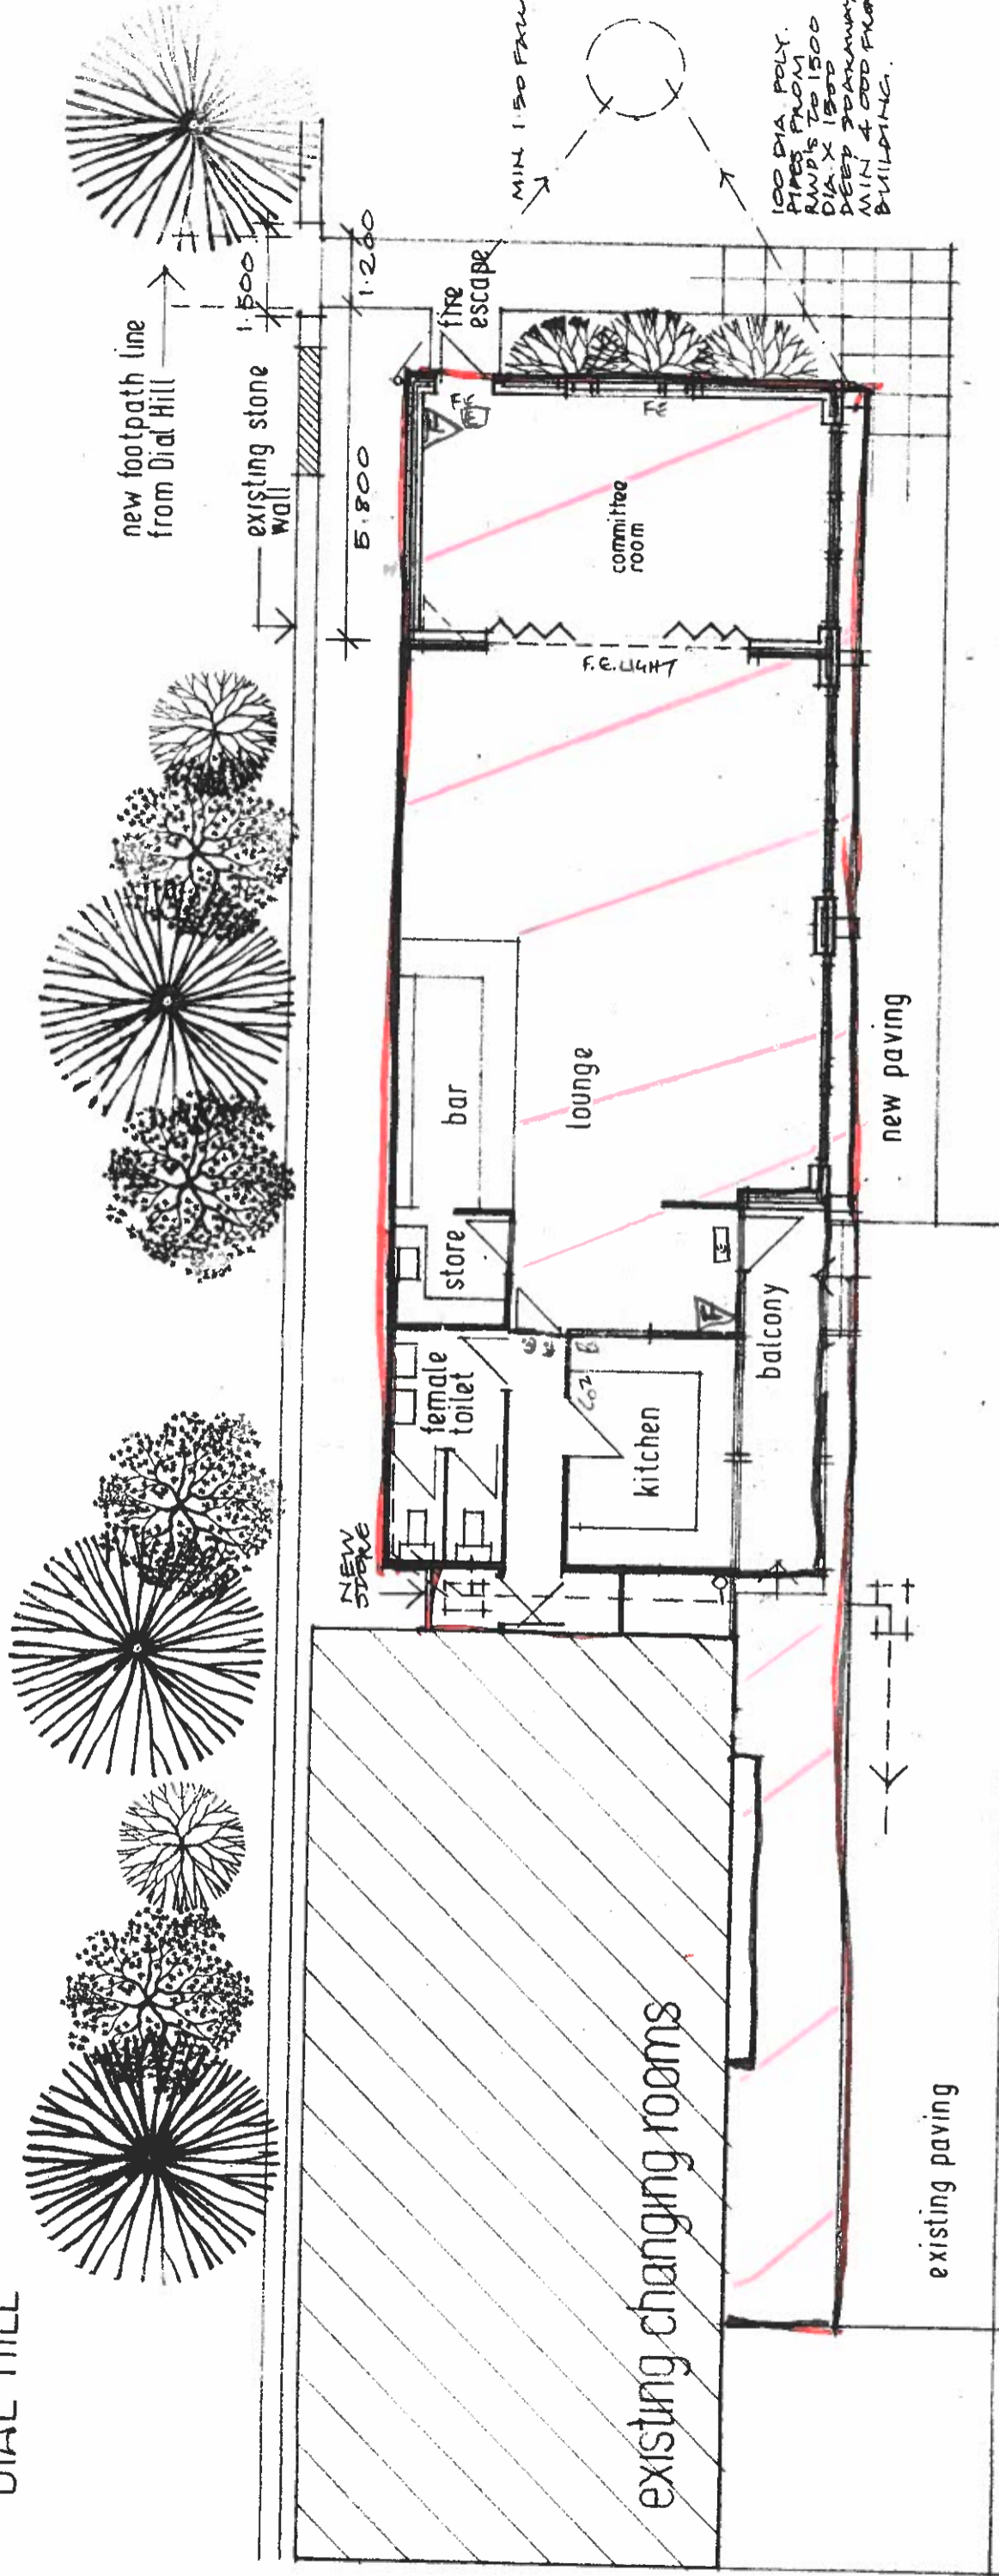

LAYOUT PLAN

**CLEVEDON CRICKET CLUB**  
 EXTENSION TO CLUBHOUSE 1:100 3.4.83  
 CCC-83-1 A.B.

LAYOUT CURRENT AT JULY 2005

REV A. SCORE BOX LOCATION AMENDED.  
 31.9.83 WINDOWS AMENDED. WINDOW  
 ADDED TO EXTENSION  
 REV D. SOAKAWAY ADDED  
 18.6.83